


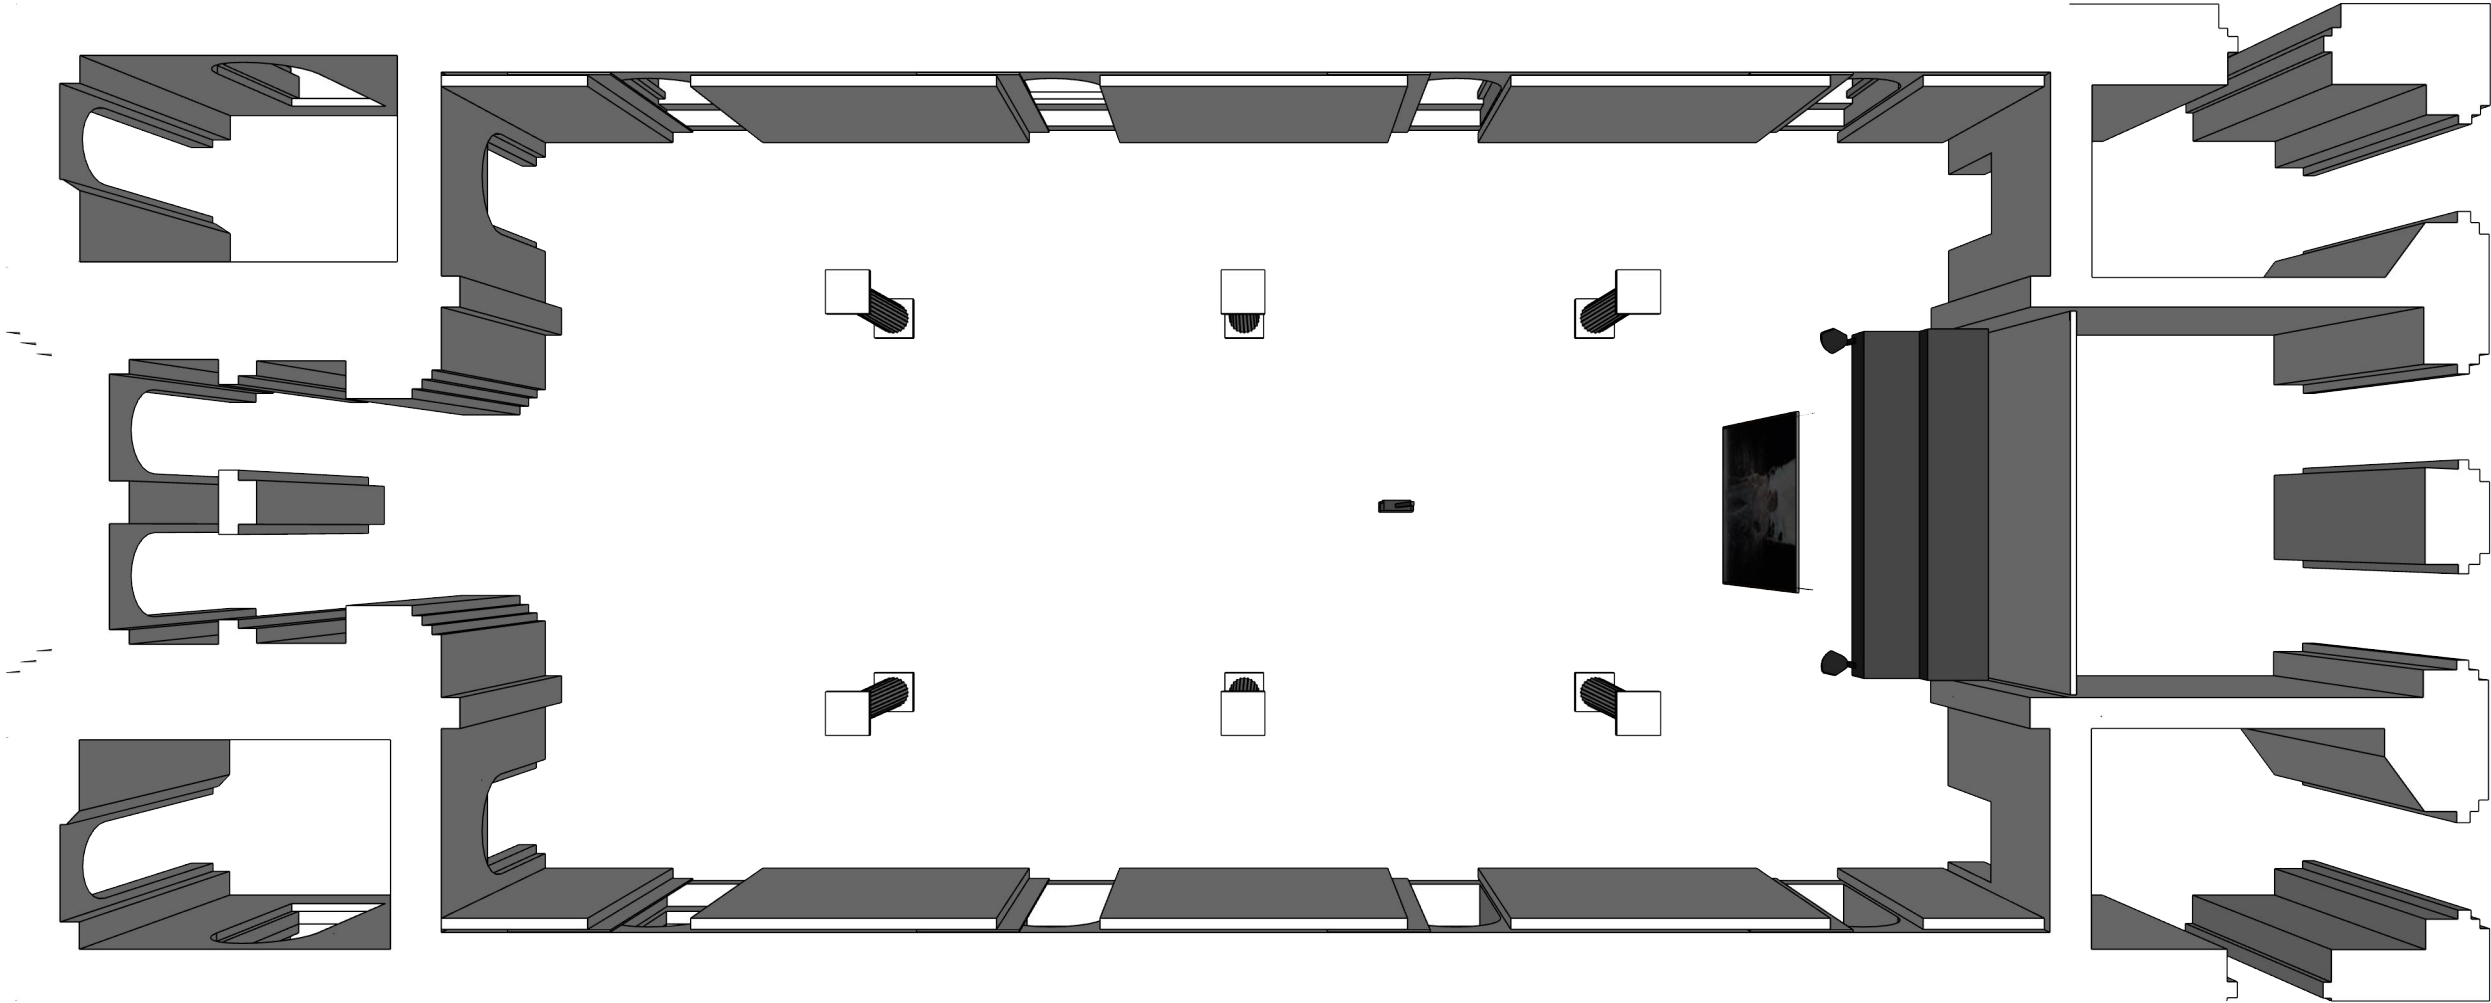

BILL VIOLA

BILL VIOLA STUDIO LLC.

282 Granada Avenue
Long Beach CA 90803
Tel: 562 439 7616
info@billviola.com

INSTALLATION PLANS

VENUE

Tumult Foundation, Torun, Poland


ISSUE


04/13/2025


A.2


INSTALLATION PLANS


TUMULT FOUNDATION, TORUN POLAND

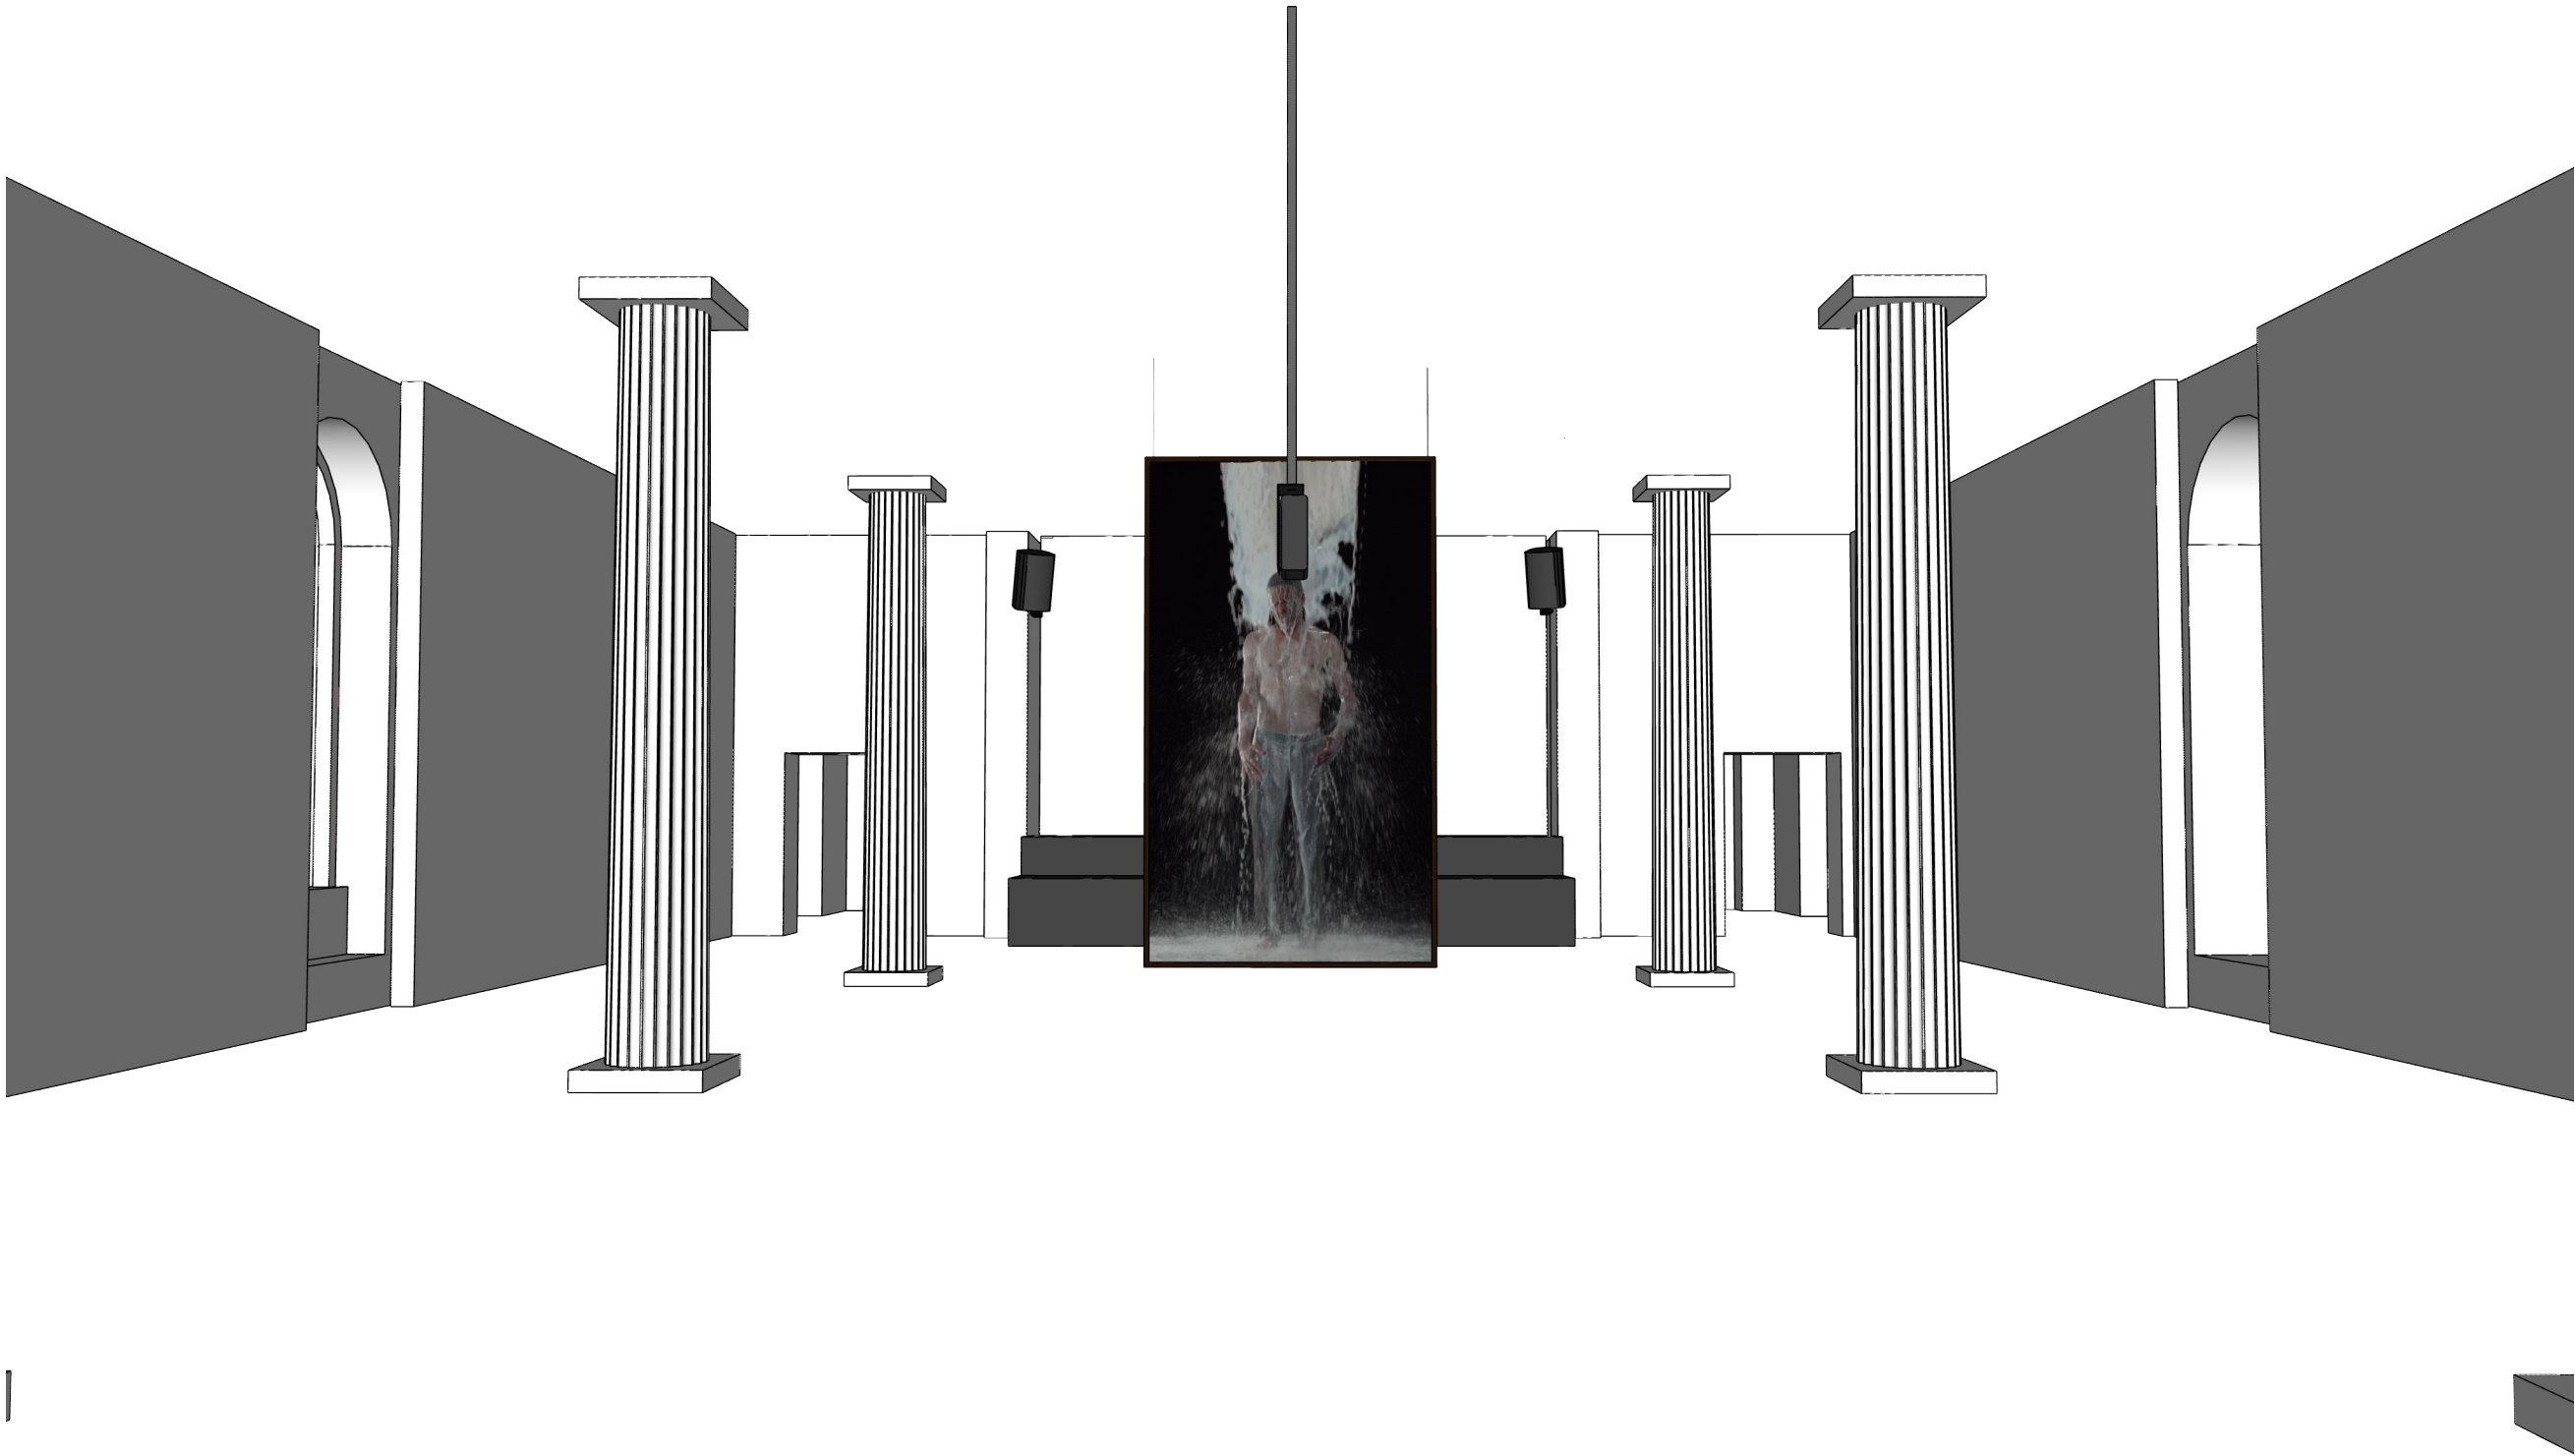

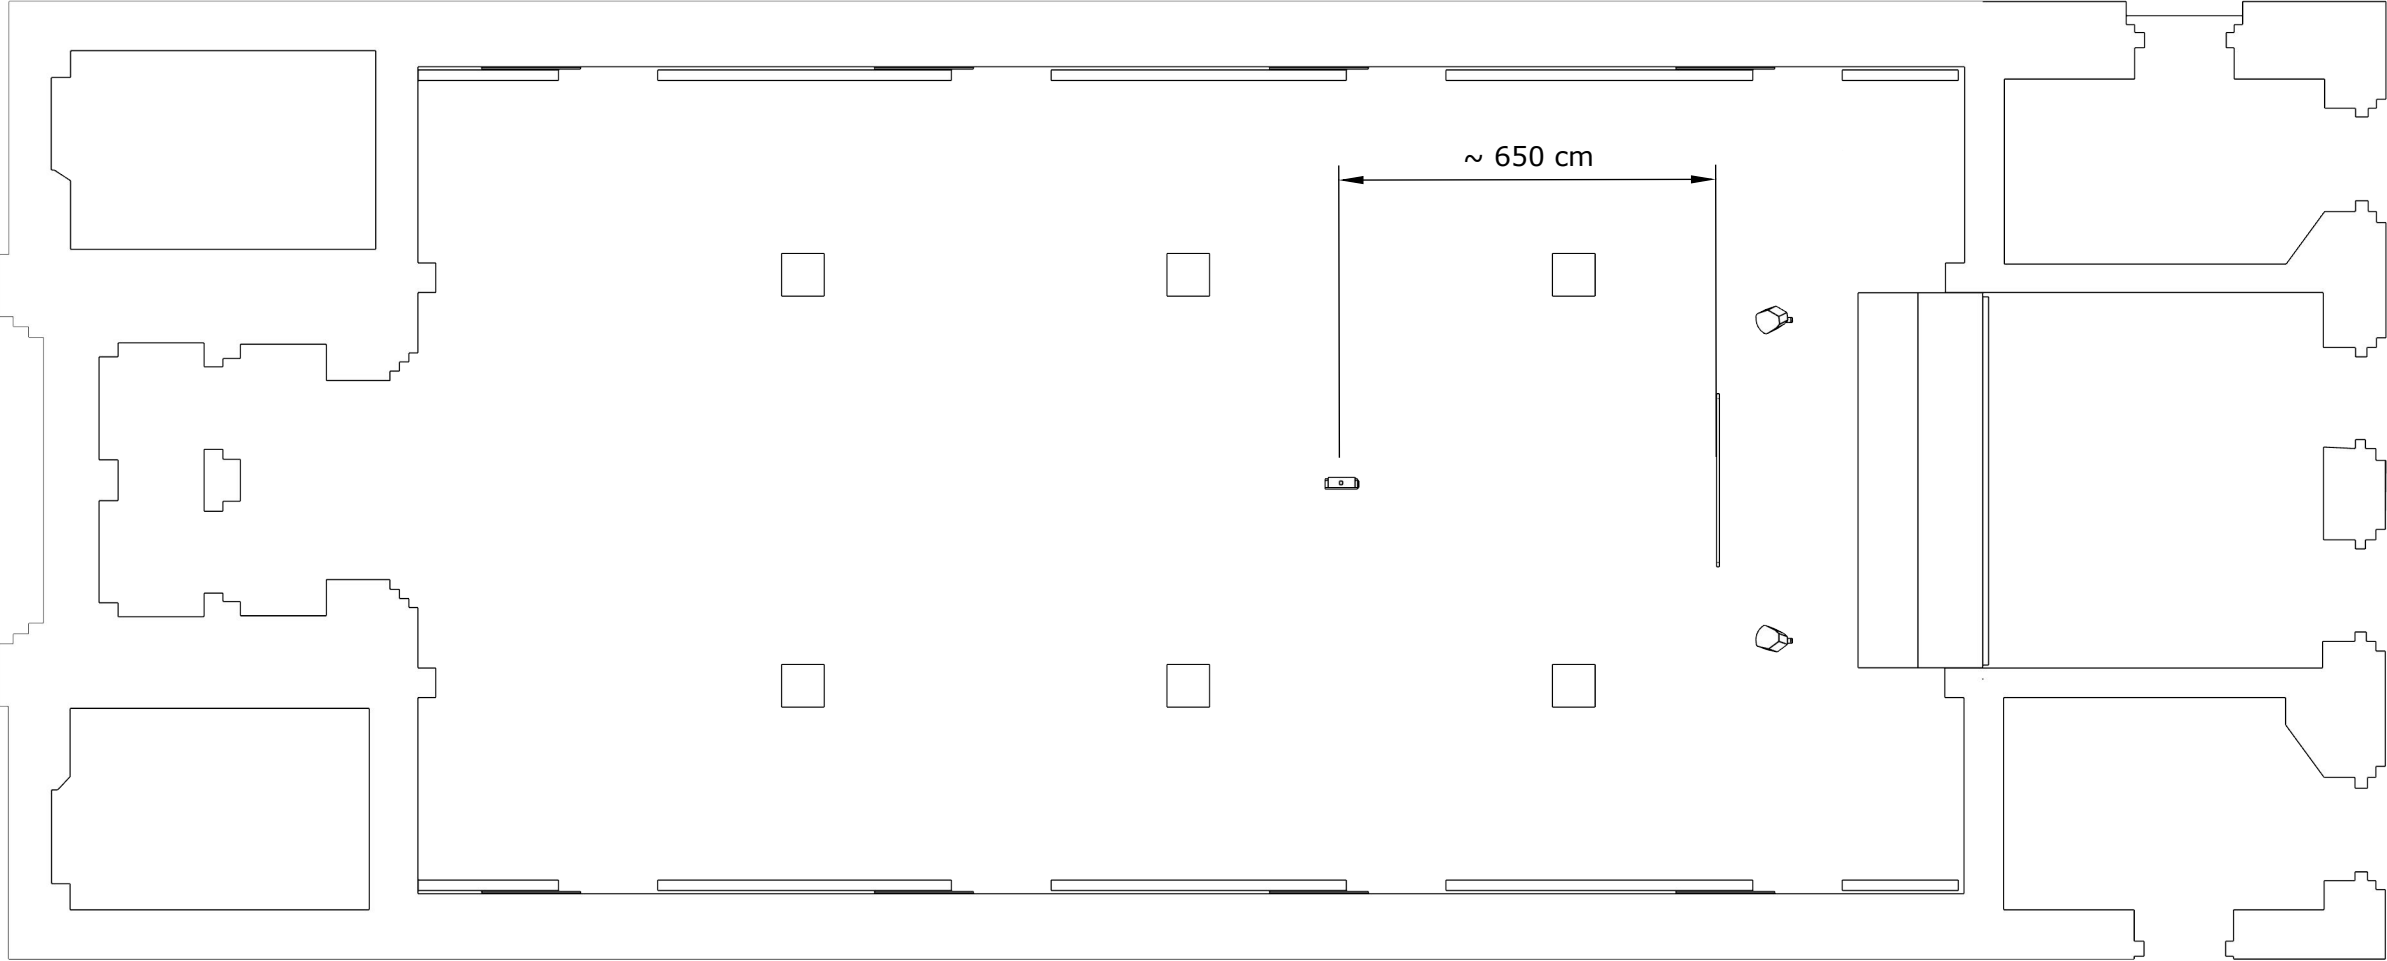

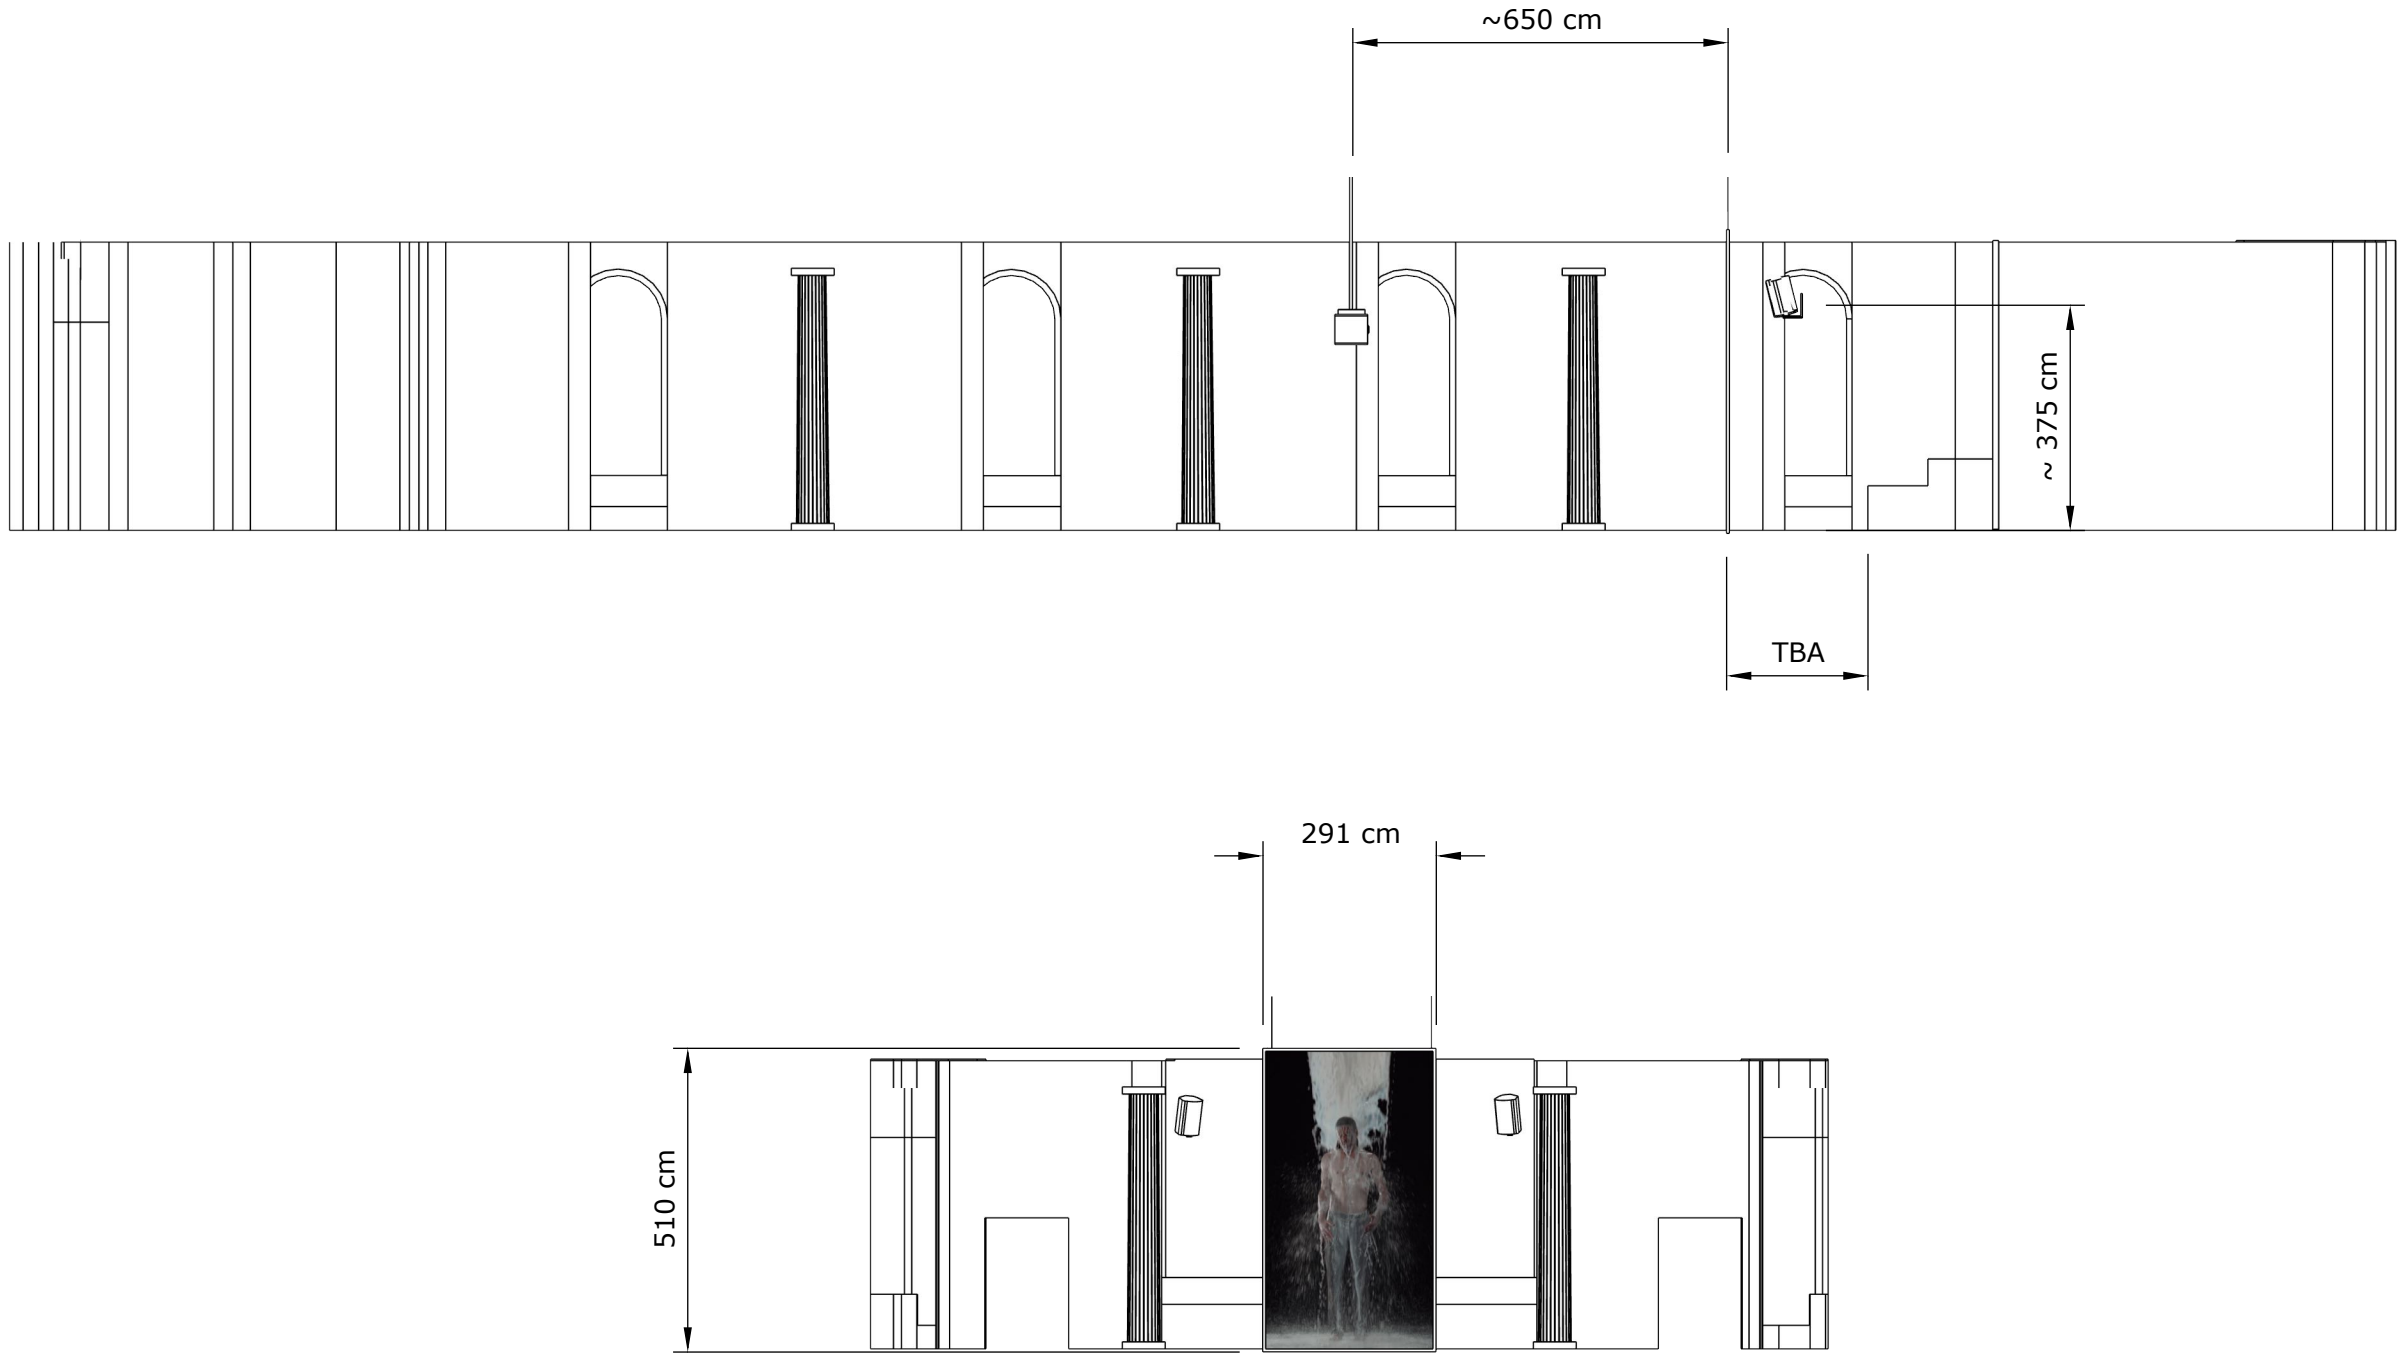

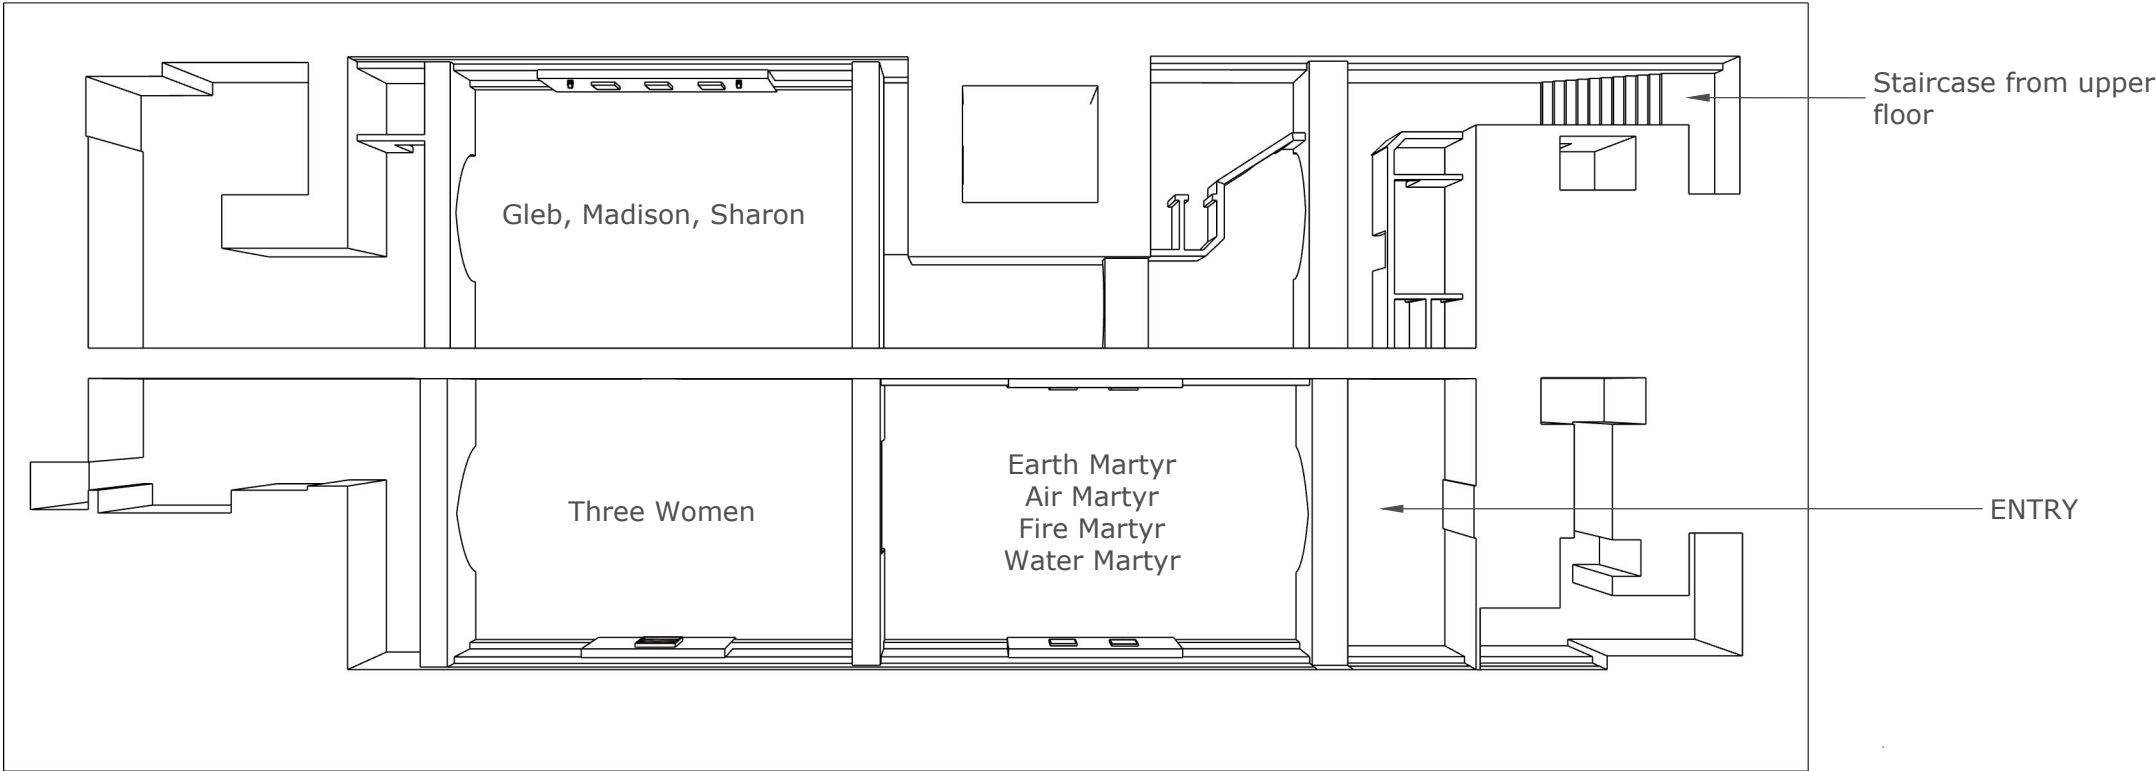

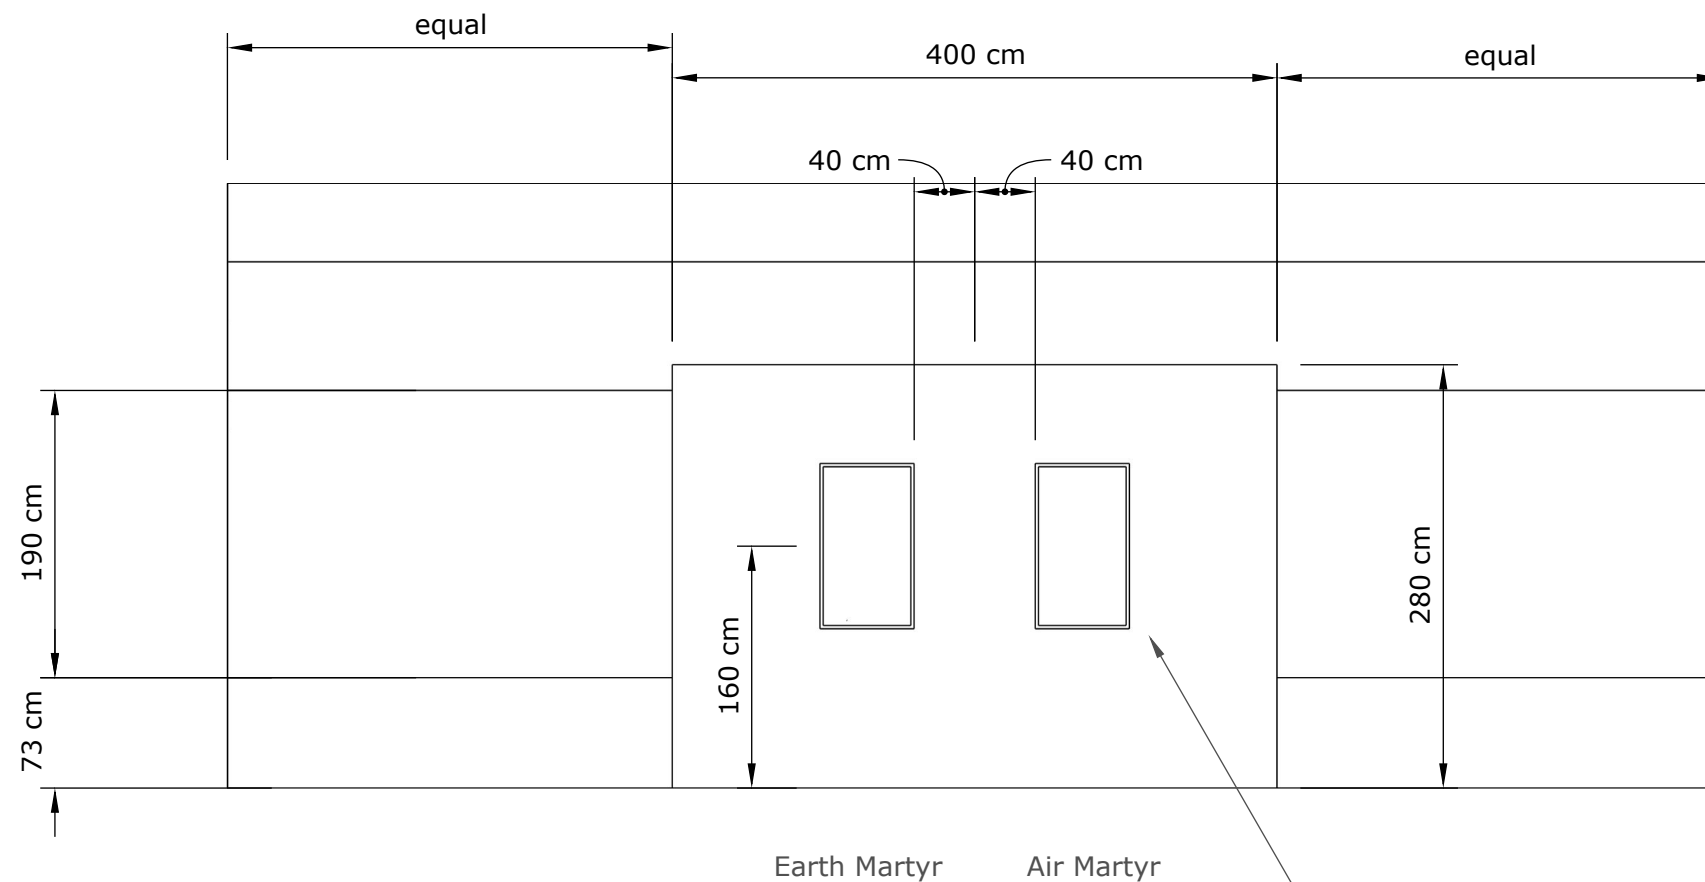

Paint Wall RAL 7043 (dark grey). Wall is open at the top, to place playback equipment atop /inside the wall construction and run all AV cables inside the wall cavity. Power (4 AMPS at 240 Volt) must be provided inside the wall cavity. The wall construction must provide enough support (gypsum with wood/ OSB backing) to mount the indicated equipment. Please confirm all details.

2 LCD Flat Screens (~ 28 kg each) wall mounted.

ROOM 1 WALL B

**BILL
VIOLA**

BILL VIOLA STUDIO LLC.

282 Granada Avenue
Long Beach CA 90803
Tel: 562 439 7616
info@billviola.com


INSTALLATION PLANS

VENUE

Tumult Foundation, Torun, Poland

ISSUE
05/16/25


A.2

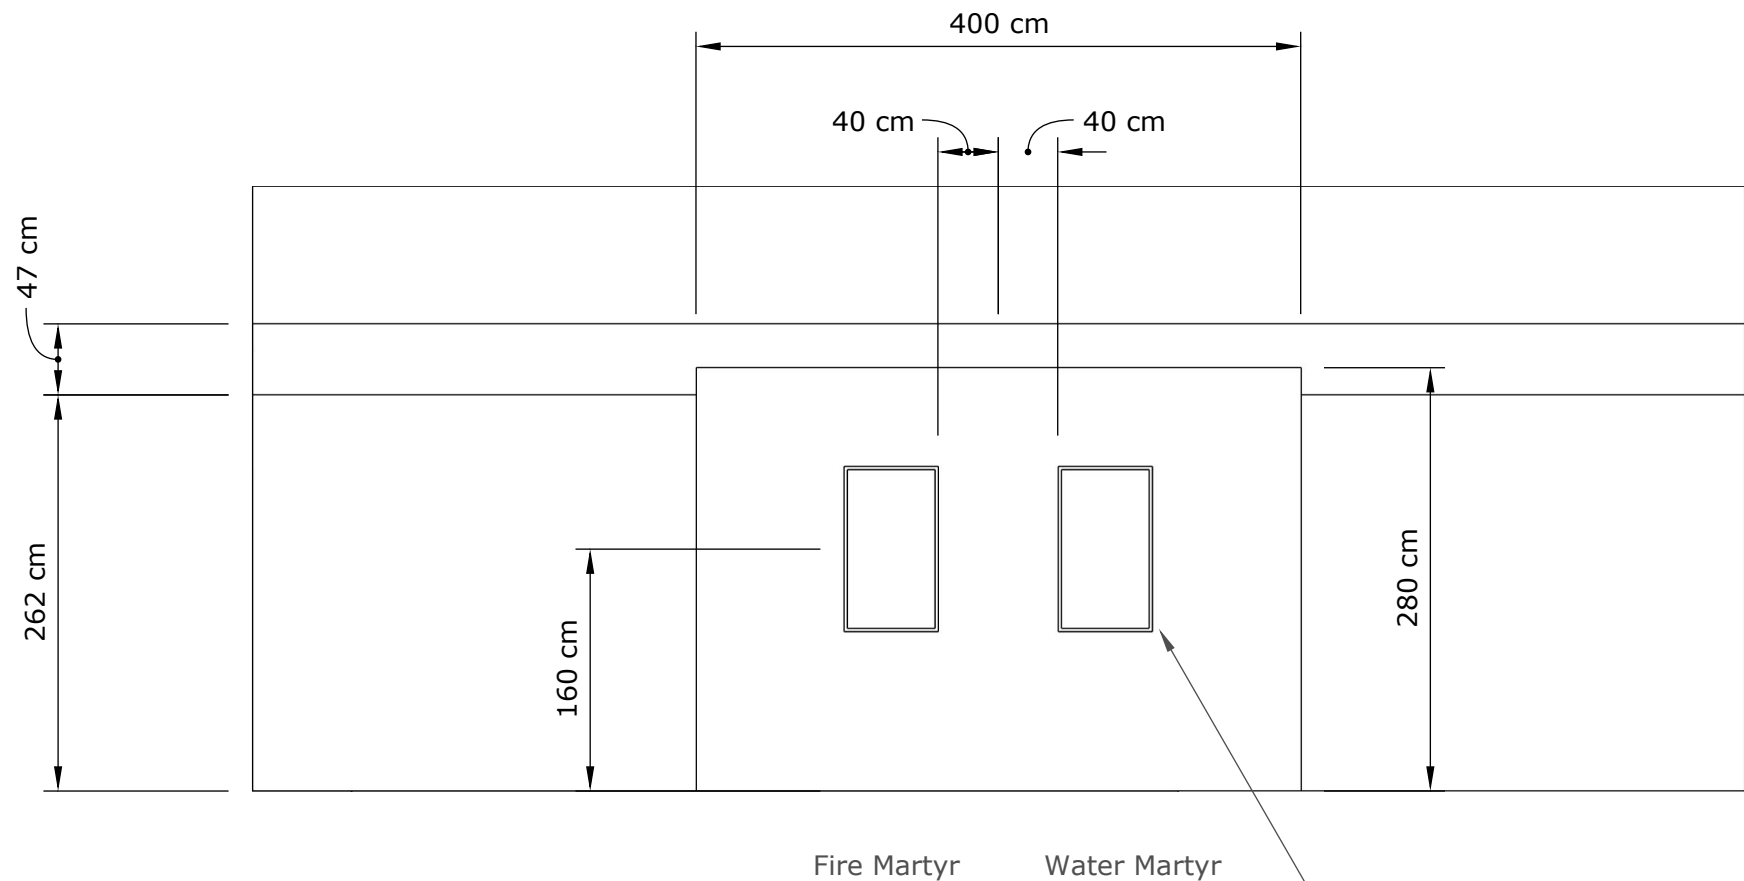


2 LCD Flat Screens (~ 28 kg each) wall mounted.

ROOM 1 WALL A

DETAIL/SECTION OF TYPICAL WALL
INTEGRATION

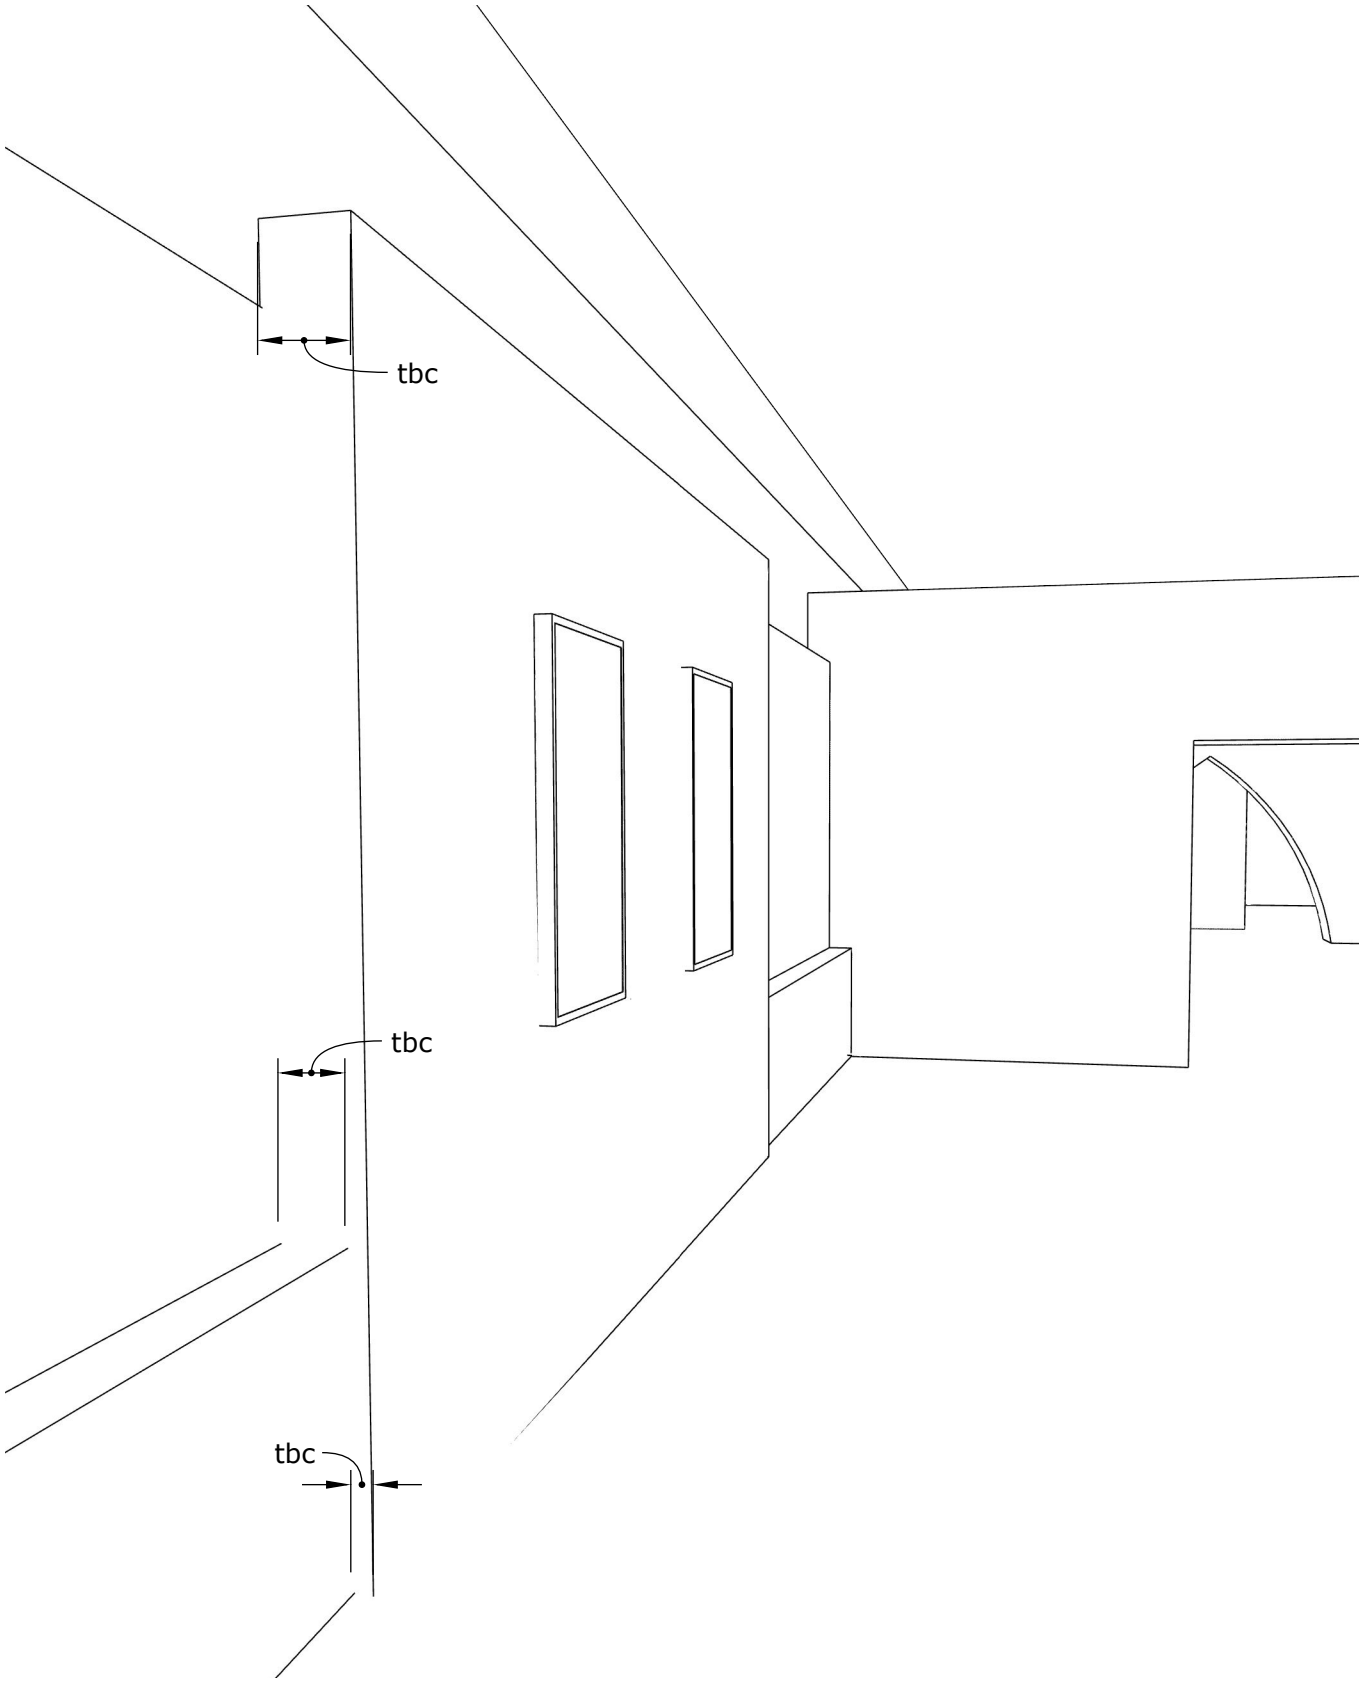


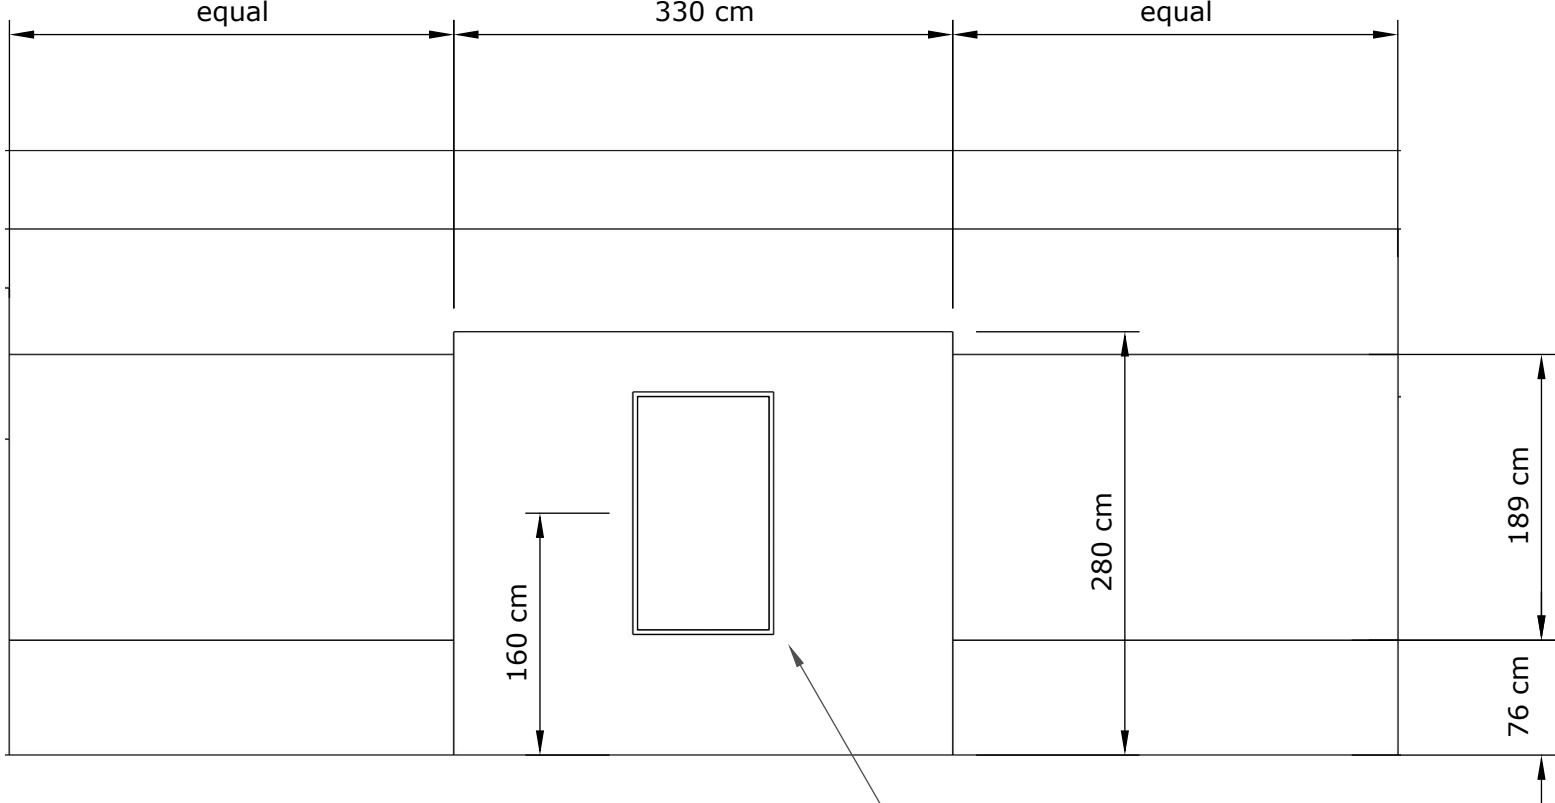

Paint Wall RAL 7043 (dark grey). Wall is open at the top, to place playback equipment atop /inside the wall construction and run all AV cables inside the wall cavity. Power (3 AMPS at 240 Volt) must be provided inside the wall cavity. The wall construction must provide enough support (gypsum with wood/ OSB backing) to mount the indicated equipment. Please confirm all details.

1 LCD Flat Screen (~ 26 kg) wall mounted.

ROOM 2

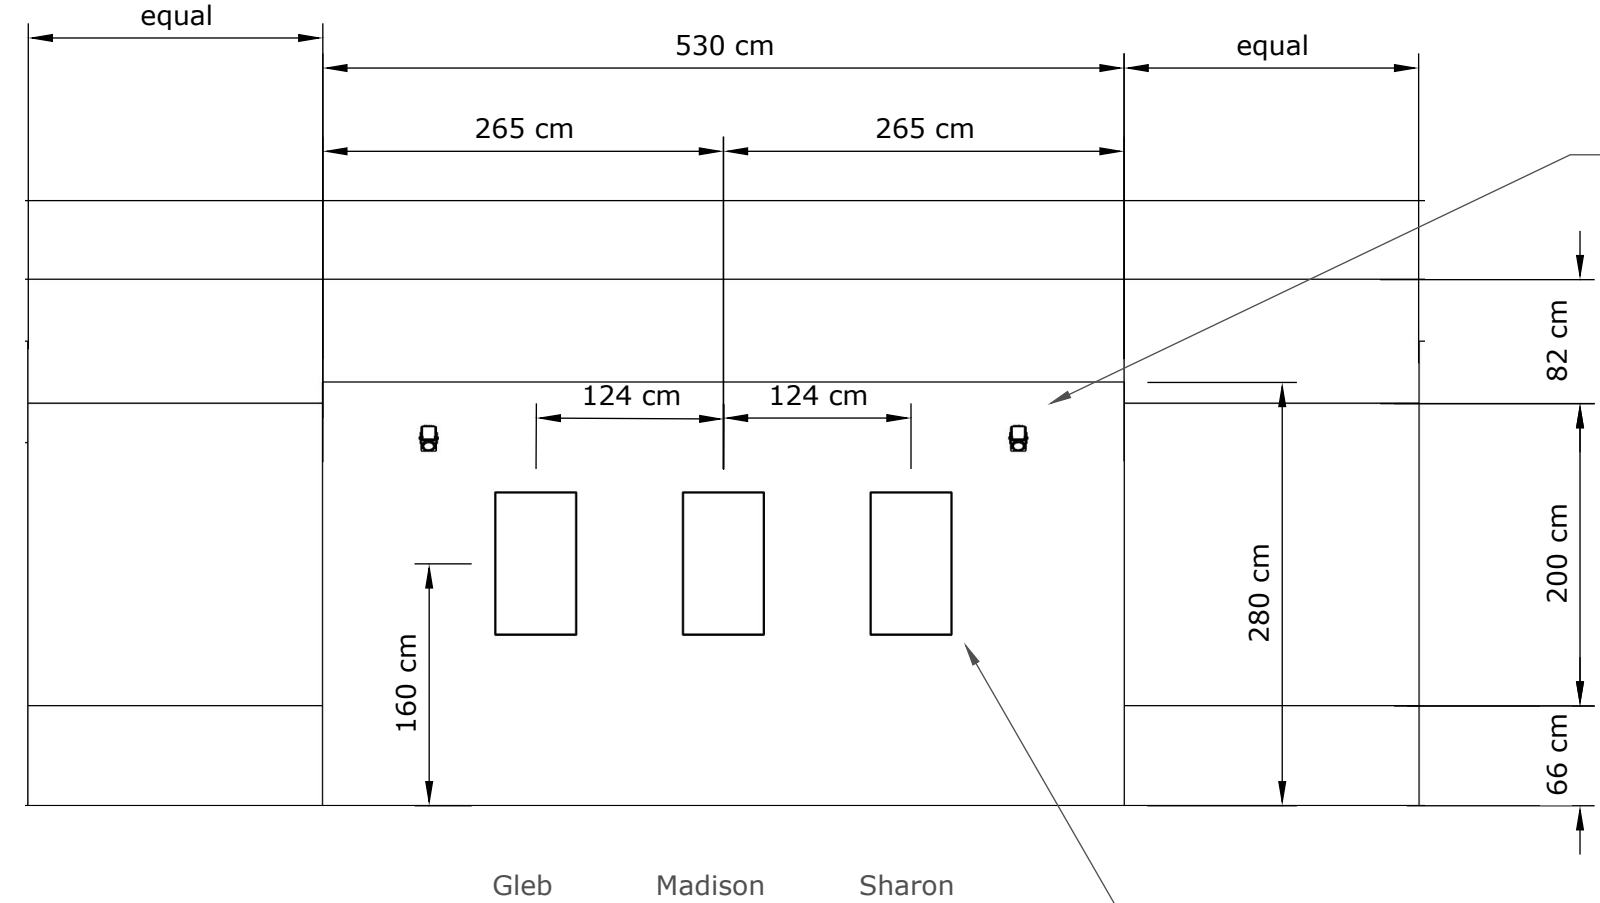

2 Speakers (~2.5 kg each) wall mounted.

Paint Wall RAL 7043 (dark grey). Wall is open at the top, to place playback equipment atop /inside the wall construction and run all AV cables inside the wall cavity. Power (6 AMPS at 240 Volt) must be provided inside the wall cavity. The wall construction must provide enough support (gypsum with wood/ OSB backing) to mount the indicated equipment. Please confirm all details.

3 LCD Flat Screens (~ 12 kg each) wall mounted.

ROOM 3

